


Widok z boku  
skala 1:20

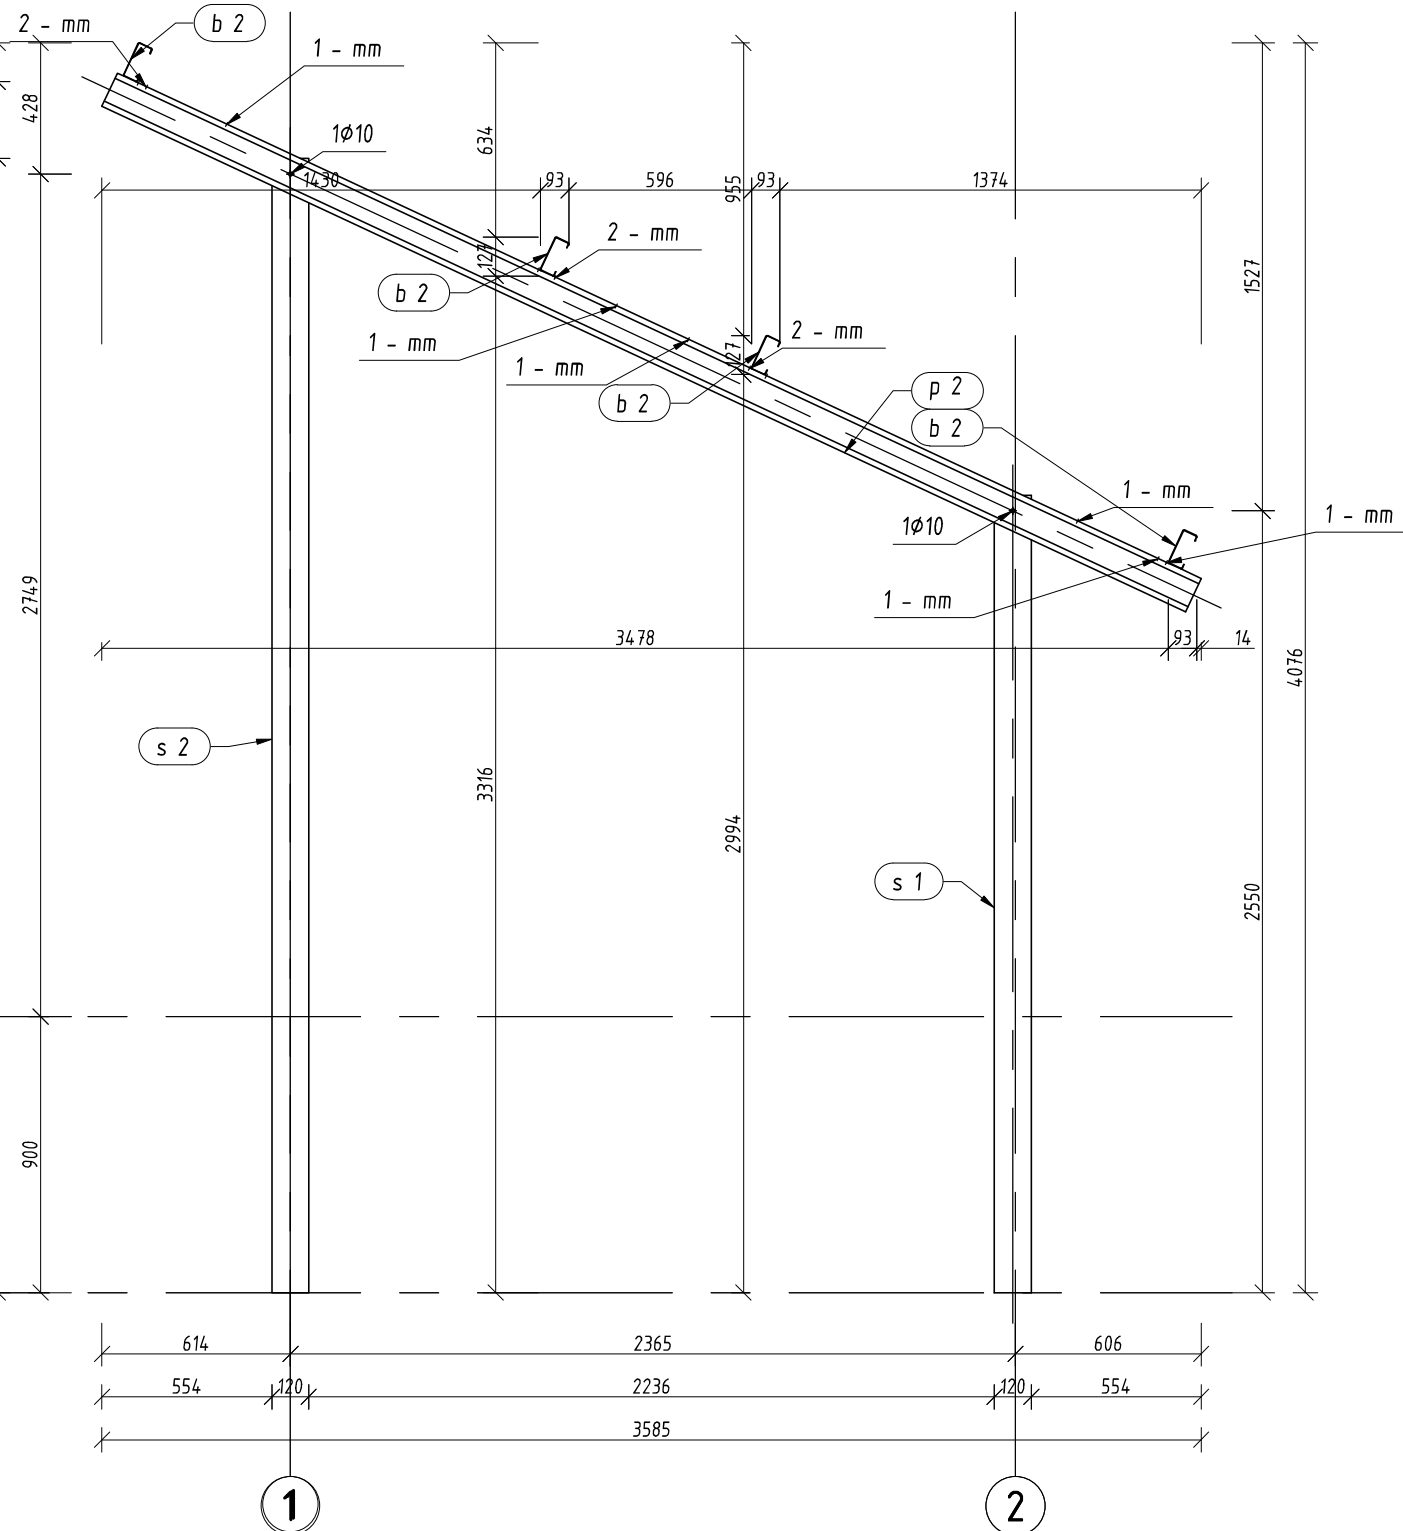

2

1

1

2